

Highway 4 Widening and Proposed Talbotville Bypass (GWP 3042-22-00) Highway 3 Twinning (GWP 3041-22-00)

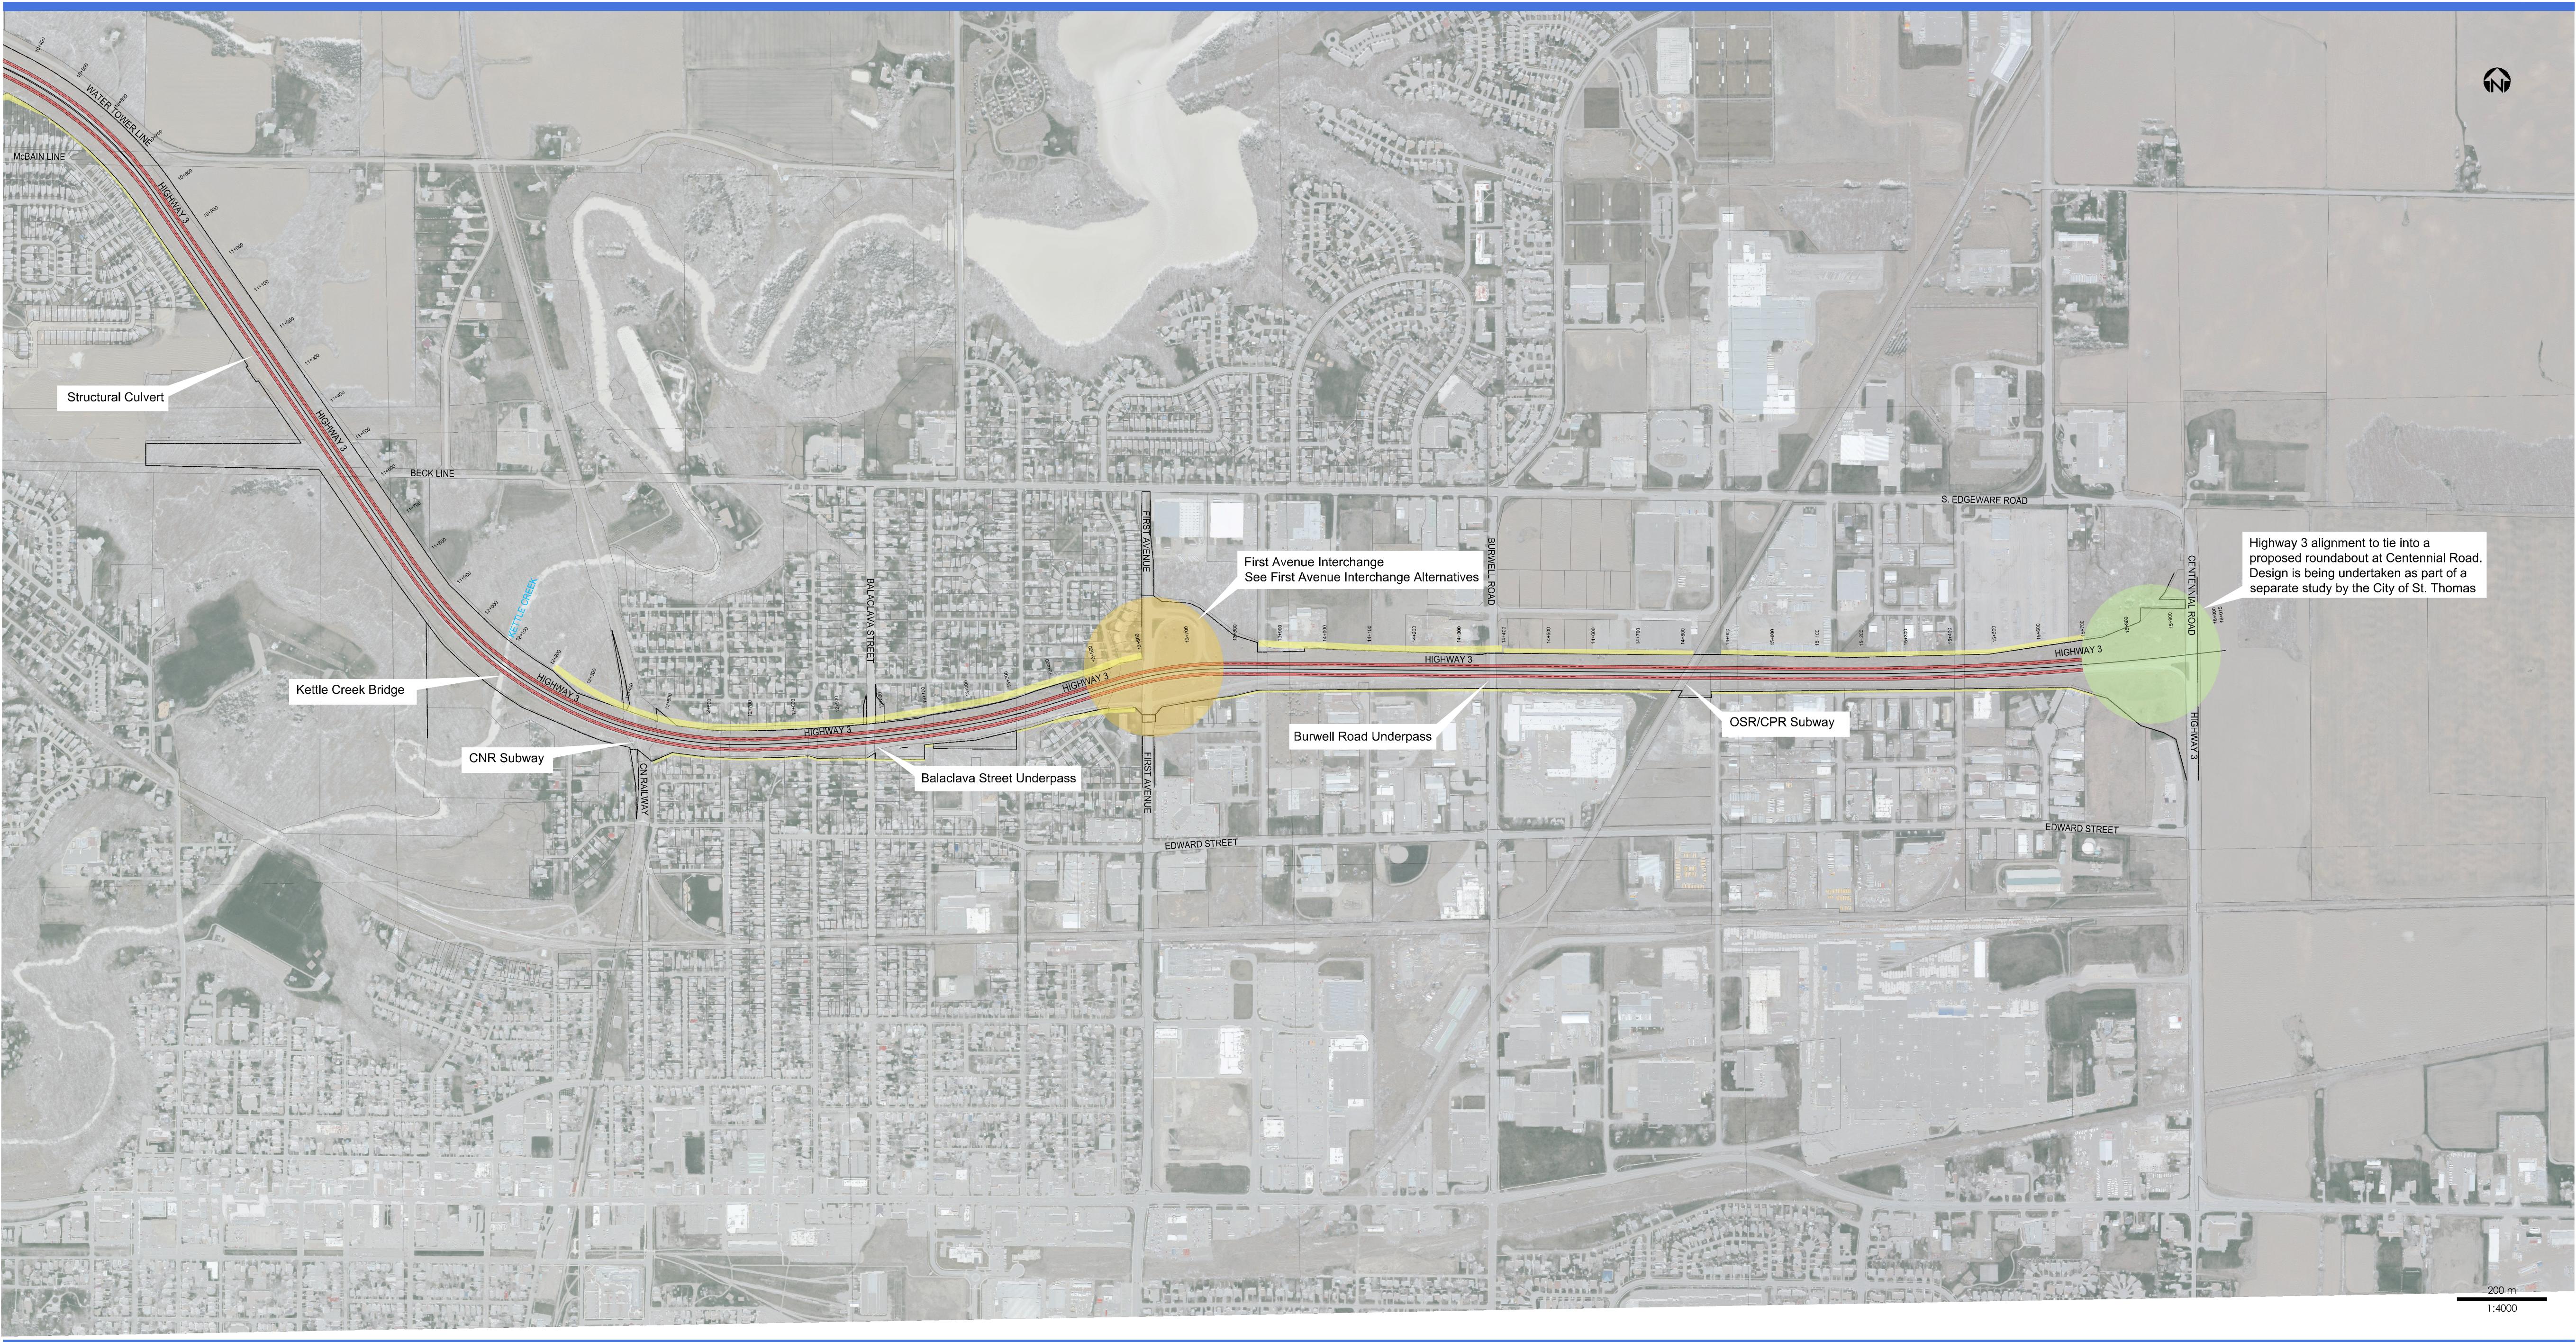

DRAFT FOR DISCUSSION ONLY

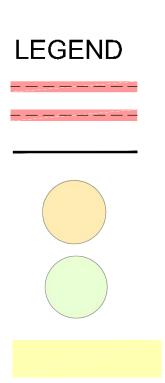

Proposed 4-Lane Divided Highway 3

Existing Limit of MTO Right-of-way Proposed Interchange/Intersection

Proposed Intersection by Others

Potential Property Impacts for Twinning/Bypass/Widening (for Property Impacts at Intersections/Interchanges see Alternatives)